


TYPICAL LANDING CROSS SECTION

DRAWN BY: C.A.G.
 DATE: 4/21/04
 SCALE: N/A

JOB ADDRESS:
 ANY JOB USA

DRAFTING & DESIGN BY:
 CHRIS GRAHAM
 425-397-2794

Staircraft
 Staircase design & construction

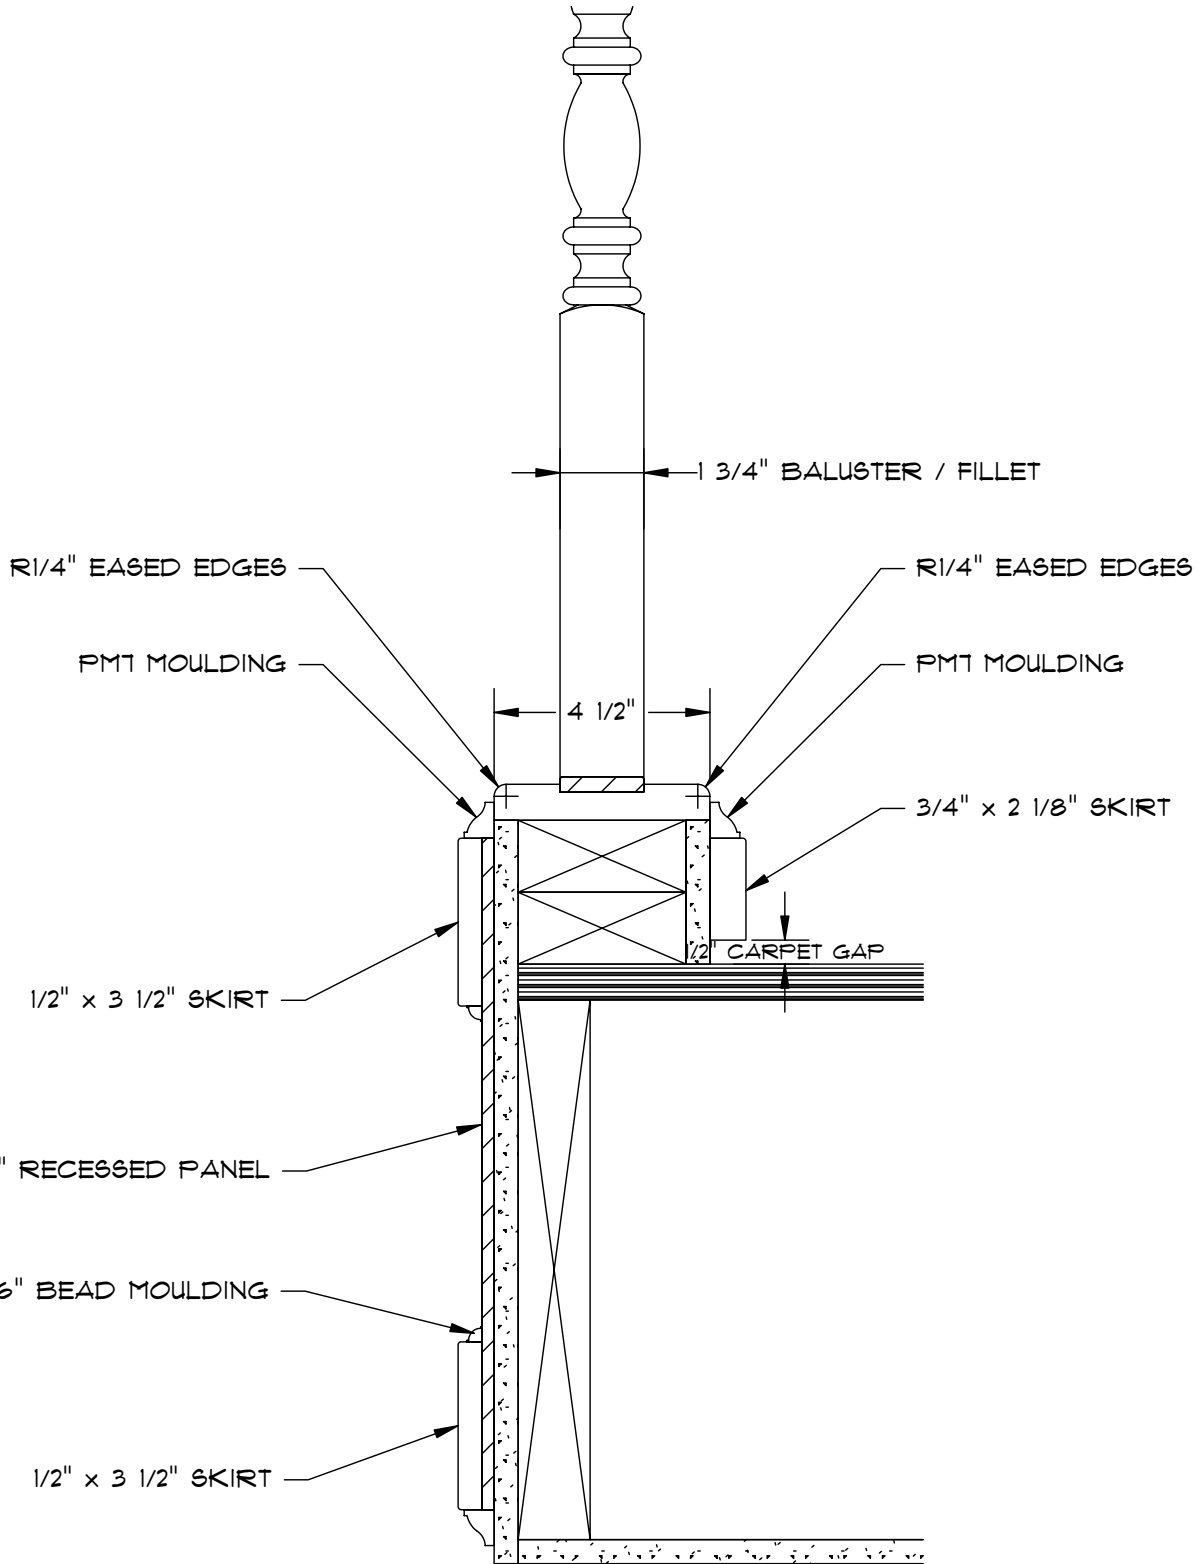

DRAFTING & DESIGN BY:



CHRIS GRAHAM
425-397-2194

Staircraft
Staircase design & construction

CURB LANDING DETAIL

JOB ADDRESS:

DRAWN BY: C.A.G.

DATE: 8/23/06

SCALE: 3" = 1'